
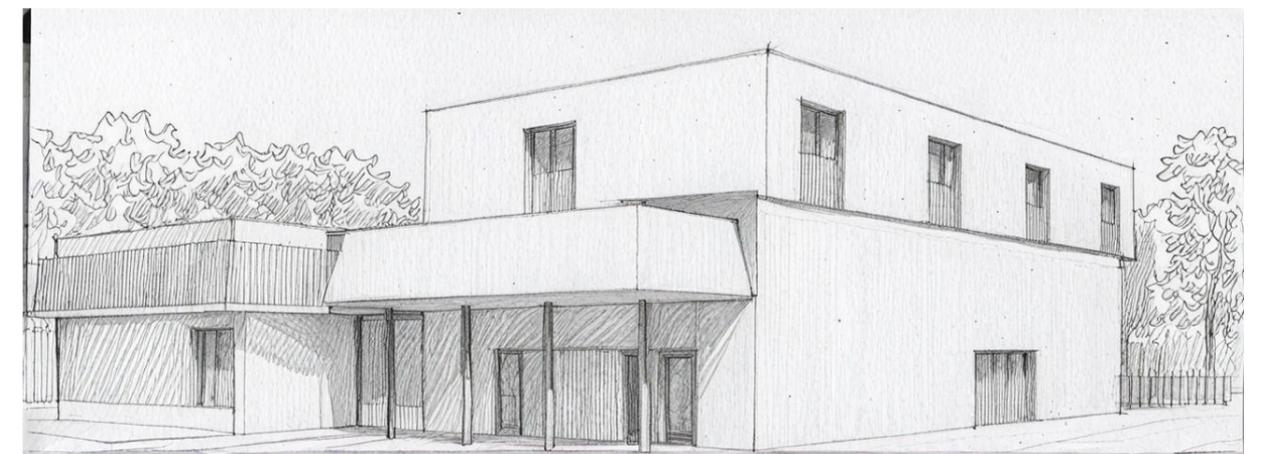
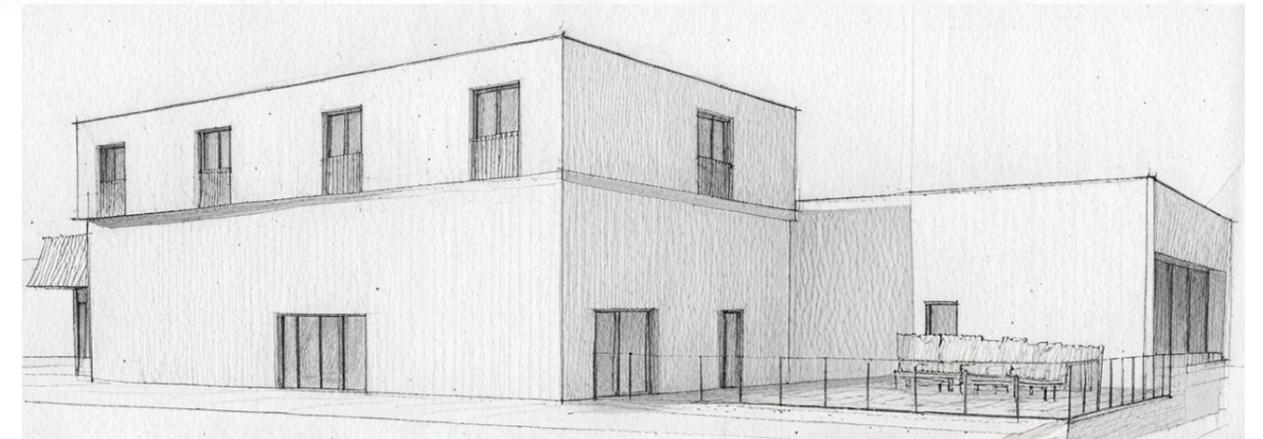


101 MAIN STREET WEST



SUITE 201

SUITE AREA

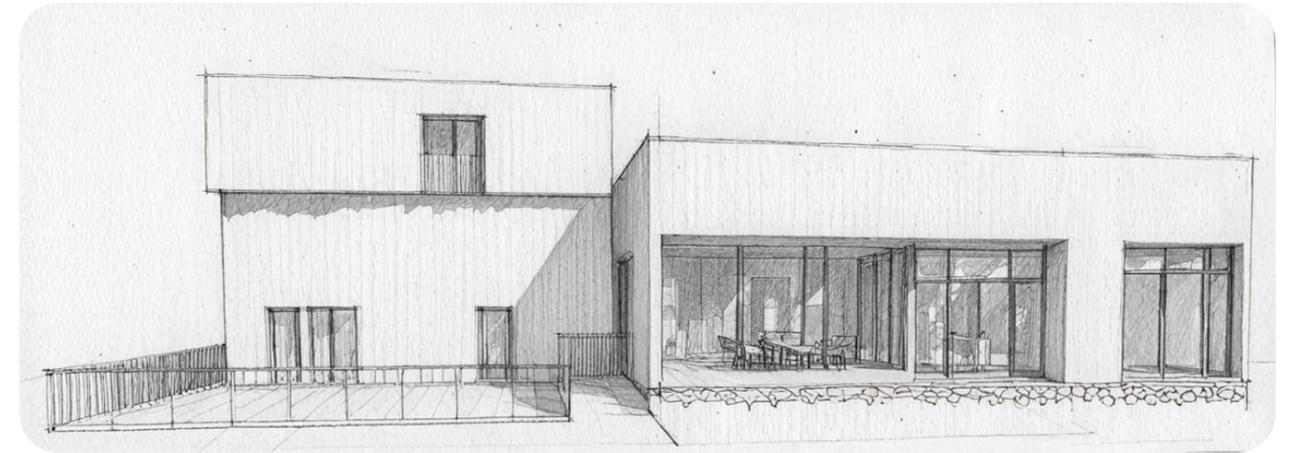

101 MAIN STREET WEST

SUITE 201

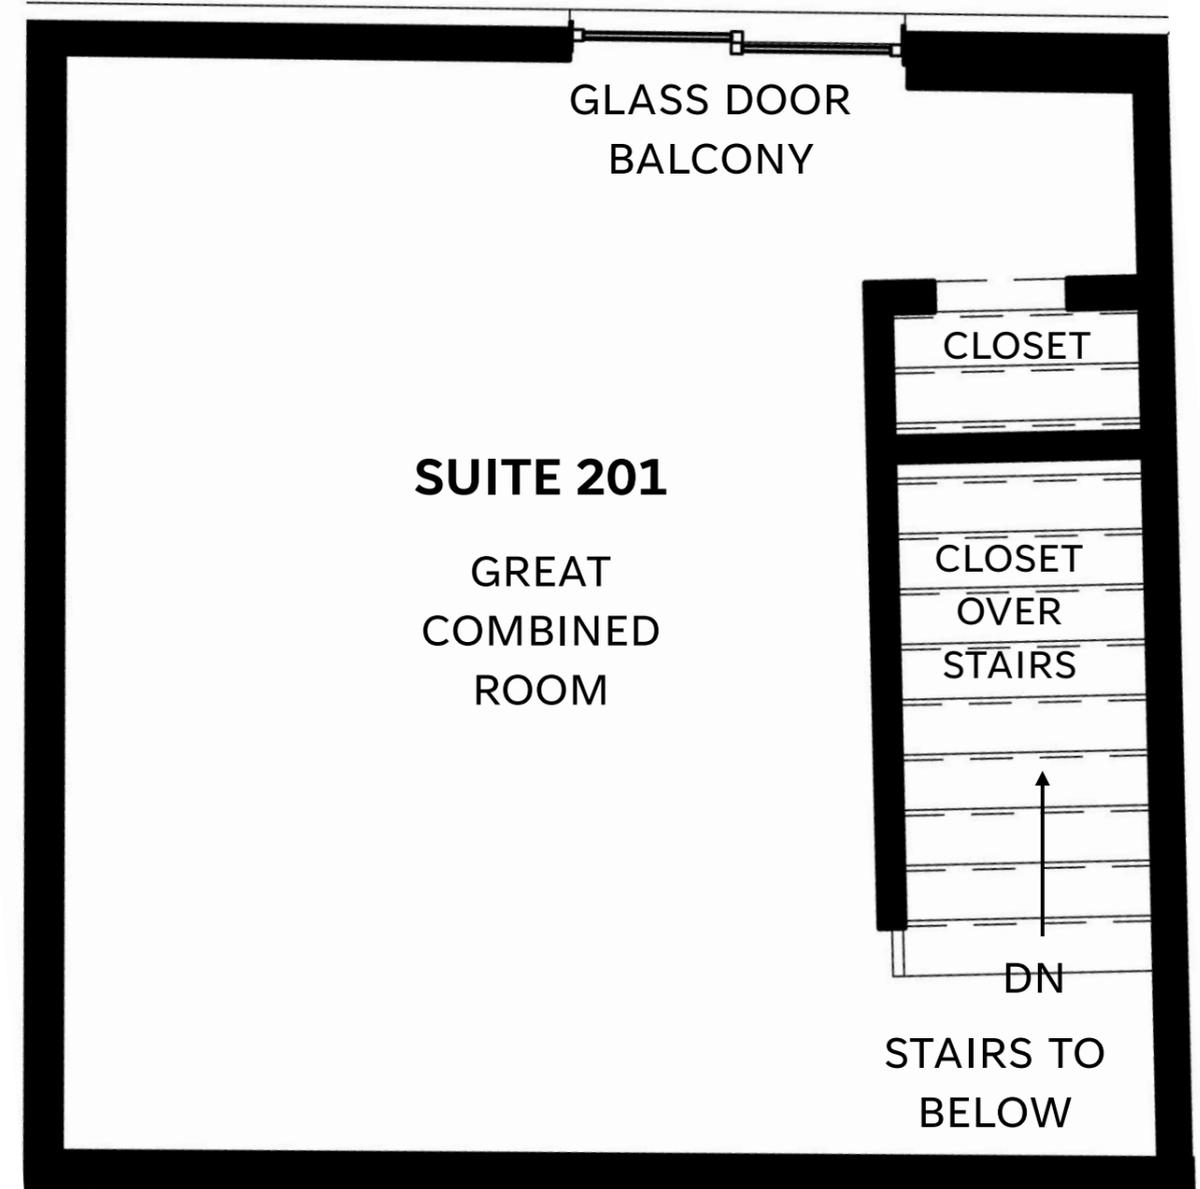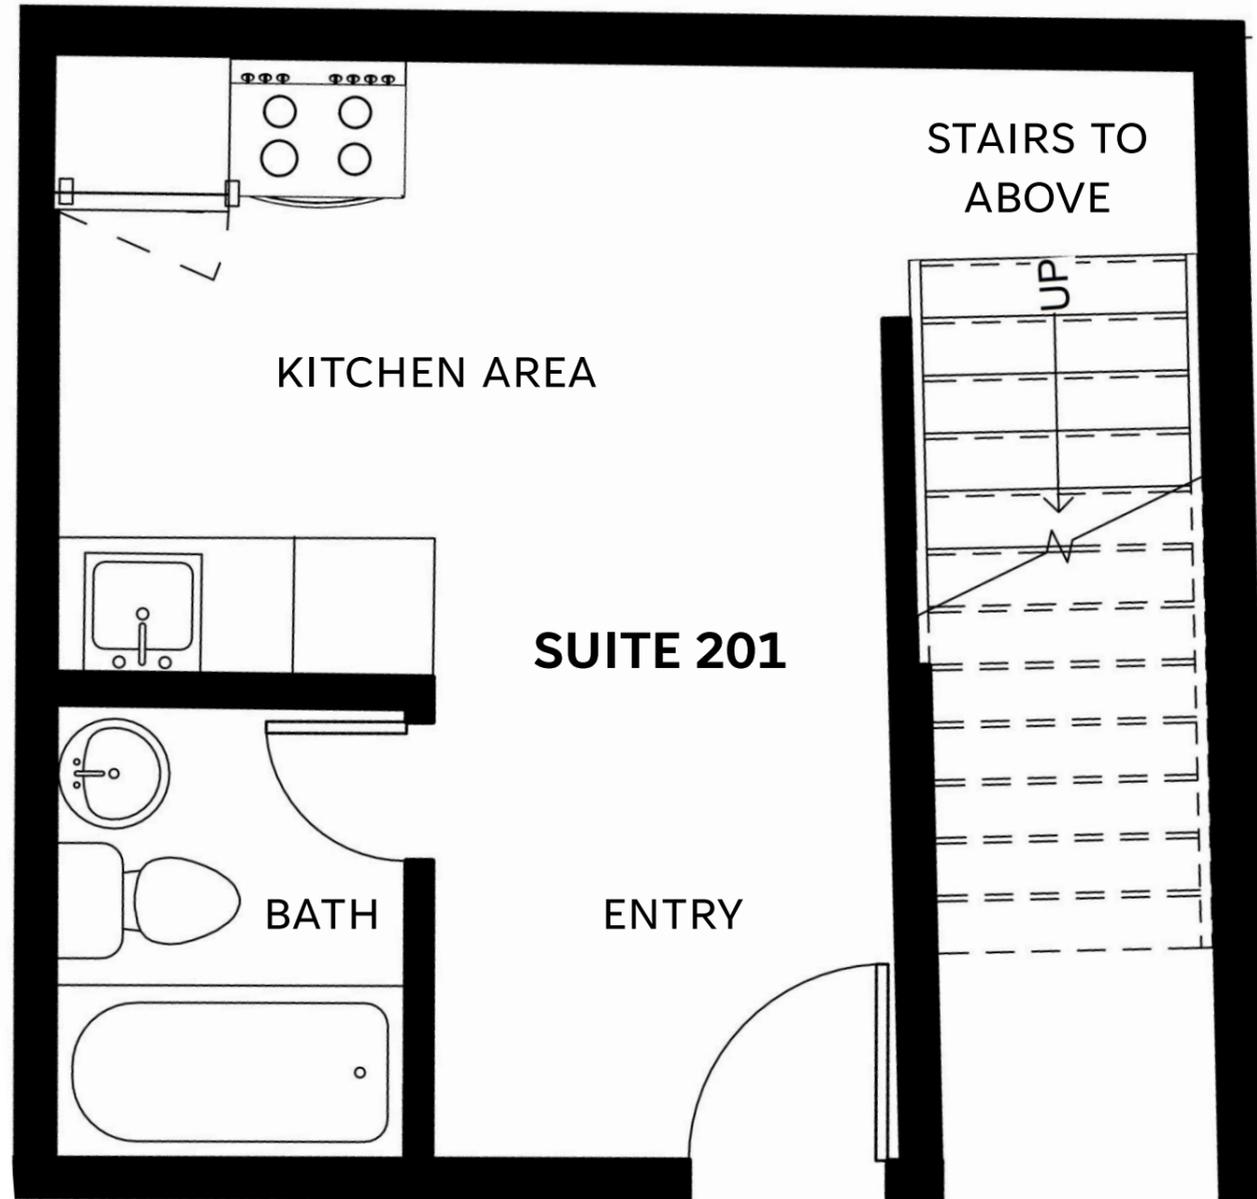

SUITE AREA: 423.3 SQUARE FEET (APPROX)

SECOND FLOOR PLAN



THIRD FLOOR PLAN

Floorplans are not to scale. Window and door locations, size and type may vary without notice. Bulkheads required for construction purposes have not been indicated.

All illustrations are artist's concept. Materials, specifications, floor plans, terms and conditions are subject to change without notice. All room sizes are approximate dimensions. Actual square footage and usable space may vary from those stated.

101 MAIN STREET WEST

SUITE 202

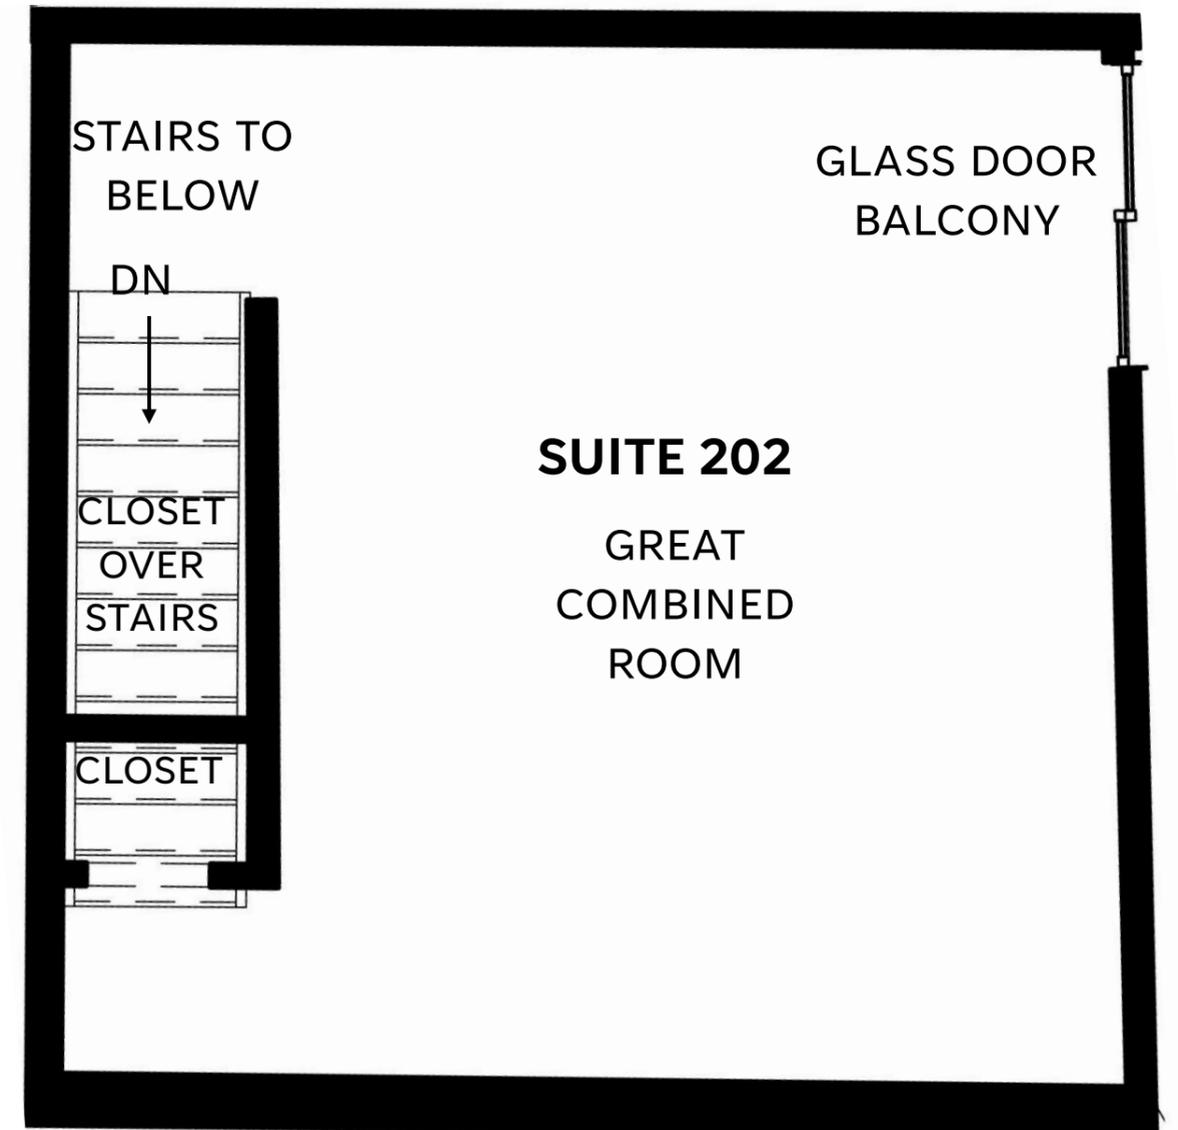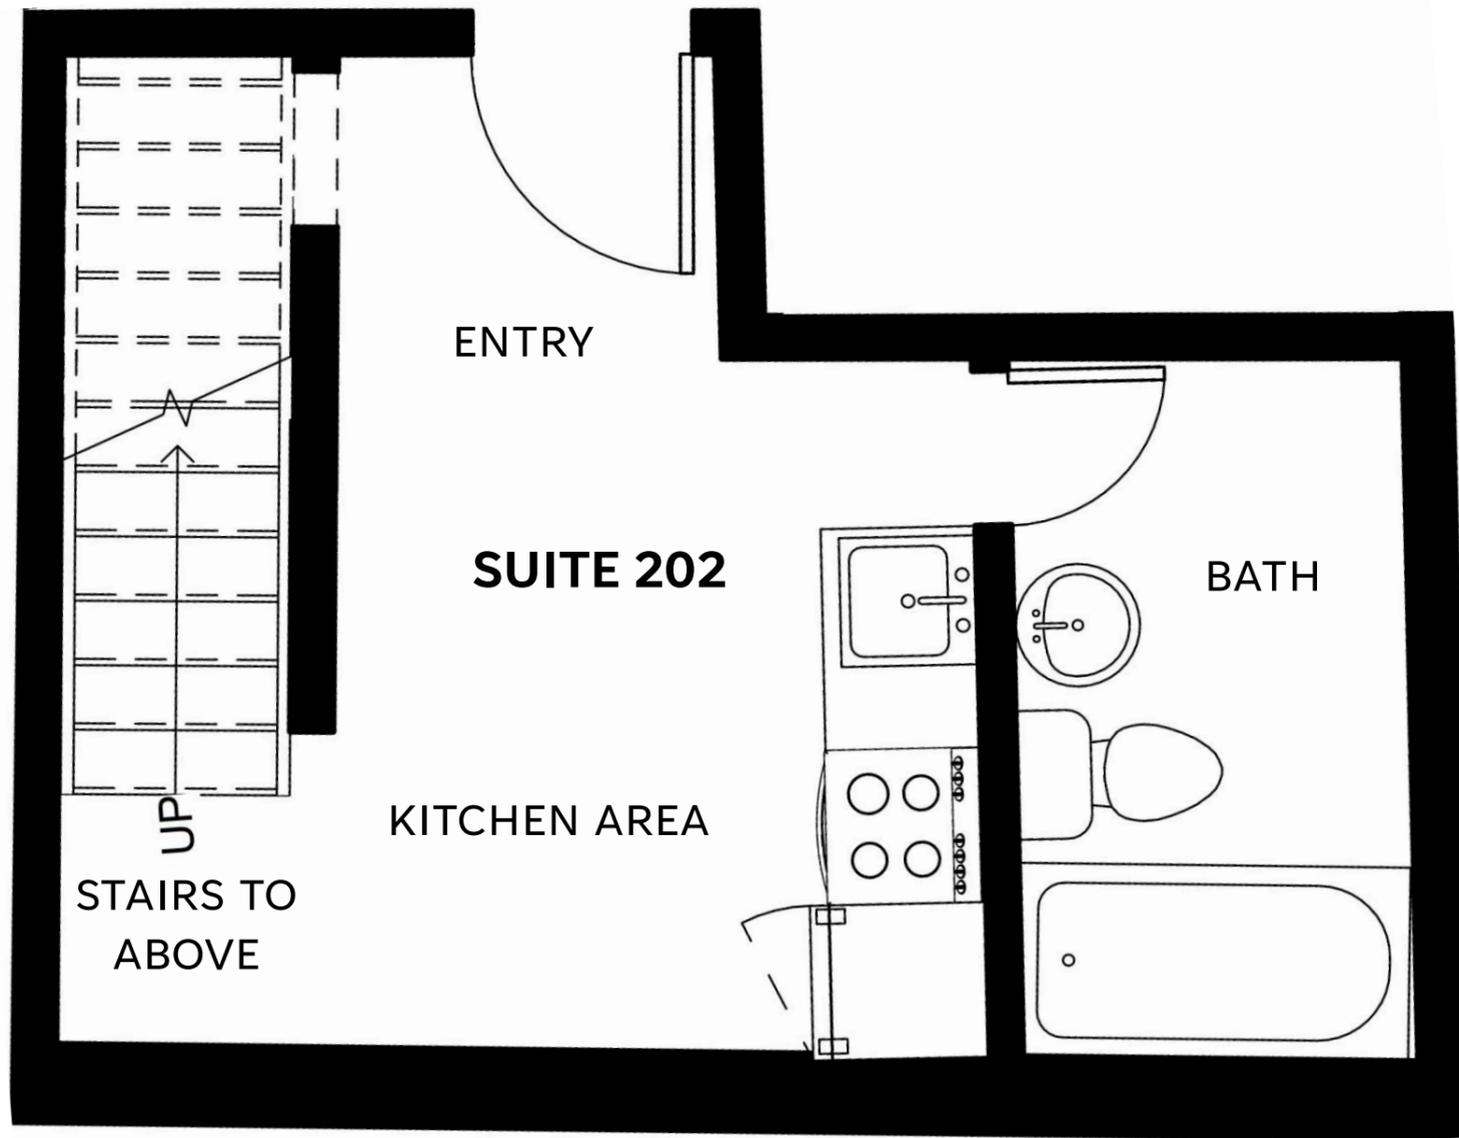

SUITE AREA: 398.76 SQUARE FEET (APPROX)

SECOND FLOOR PLAN



THIRD FLOOR PLAN

Floorplans are not to scale. Window and door locations, size and type may vary without notice. Bulkheads required for construction purposes have not been indicated.

All illustrations are artist's concept. Materials, specifications, floor plans, terms and conditions are subject to change without notice. All room sizes are approximate dimensions. Actual square footage and usable space may vary from those stated.

101 MAIN STREET WEST

SUITE 203

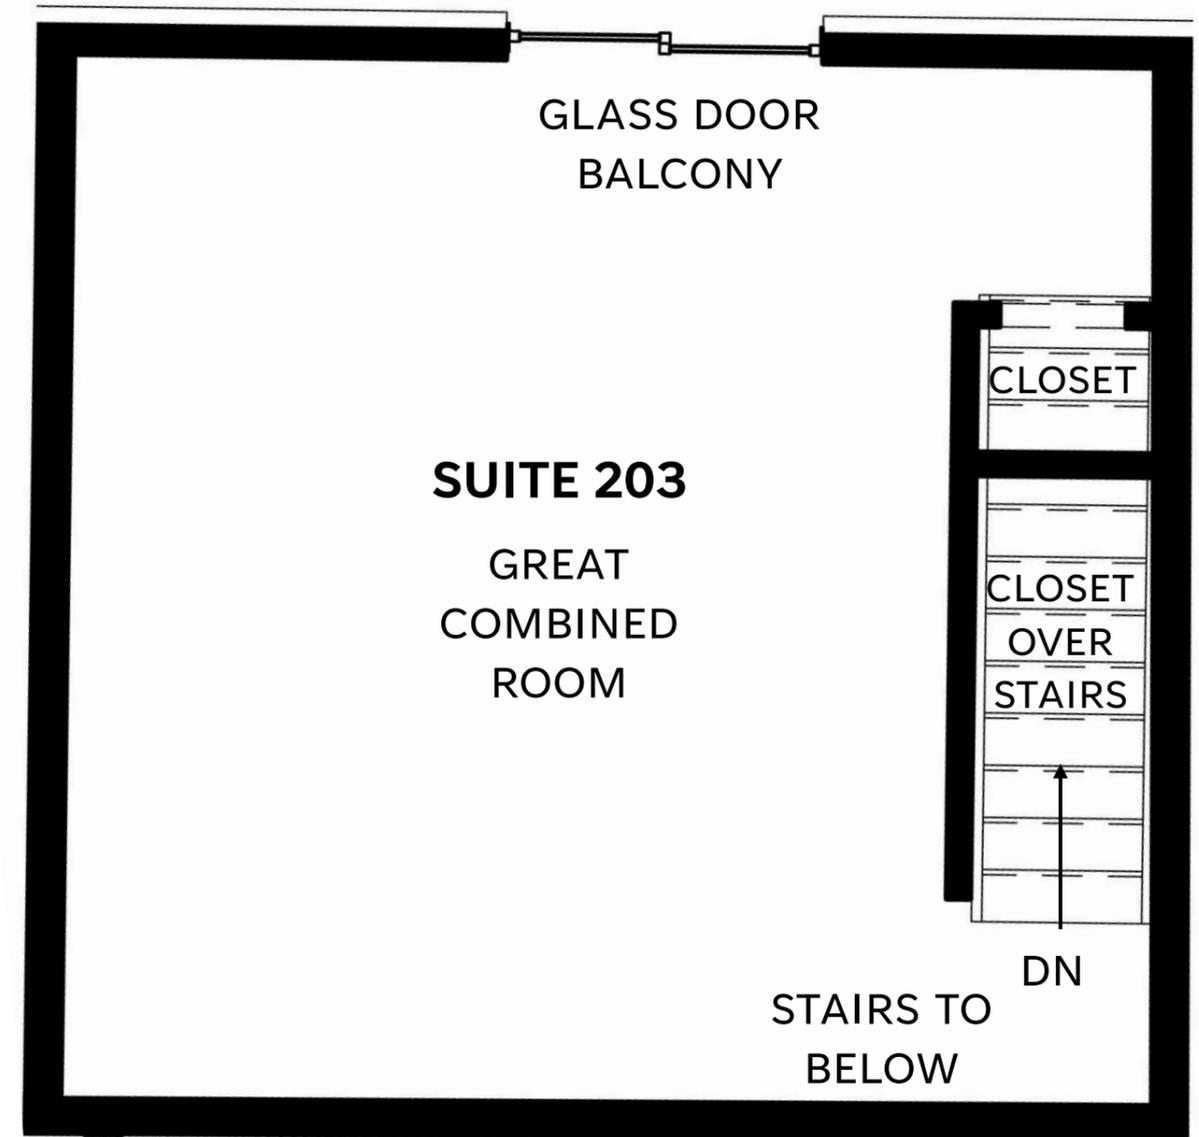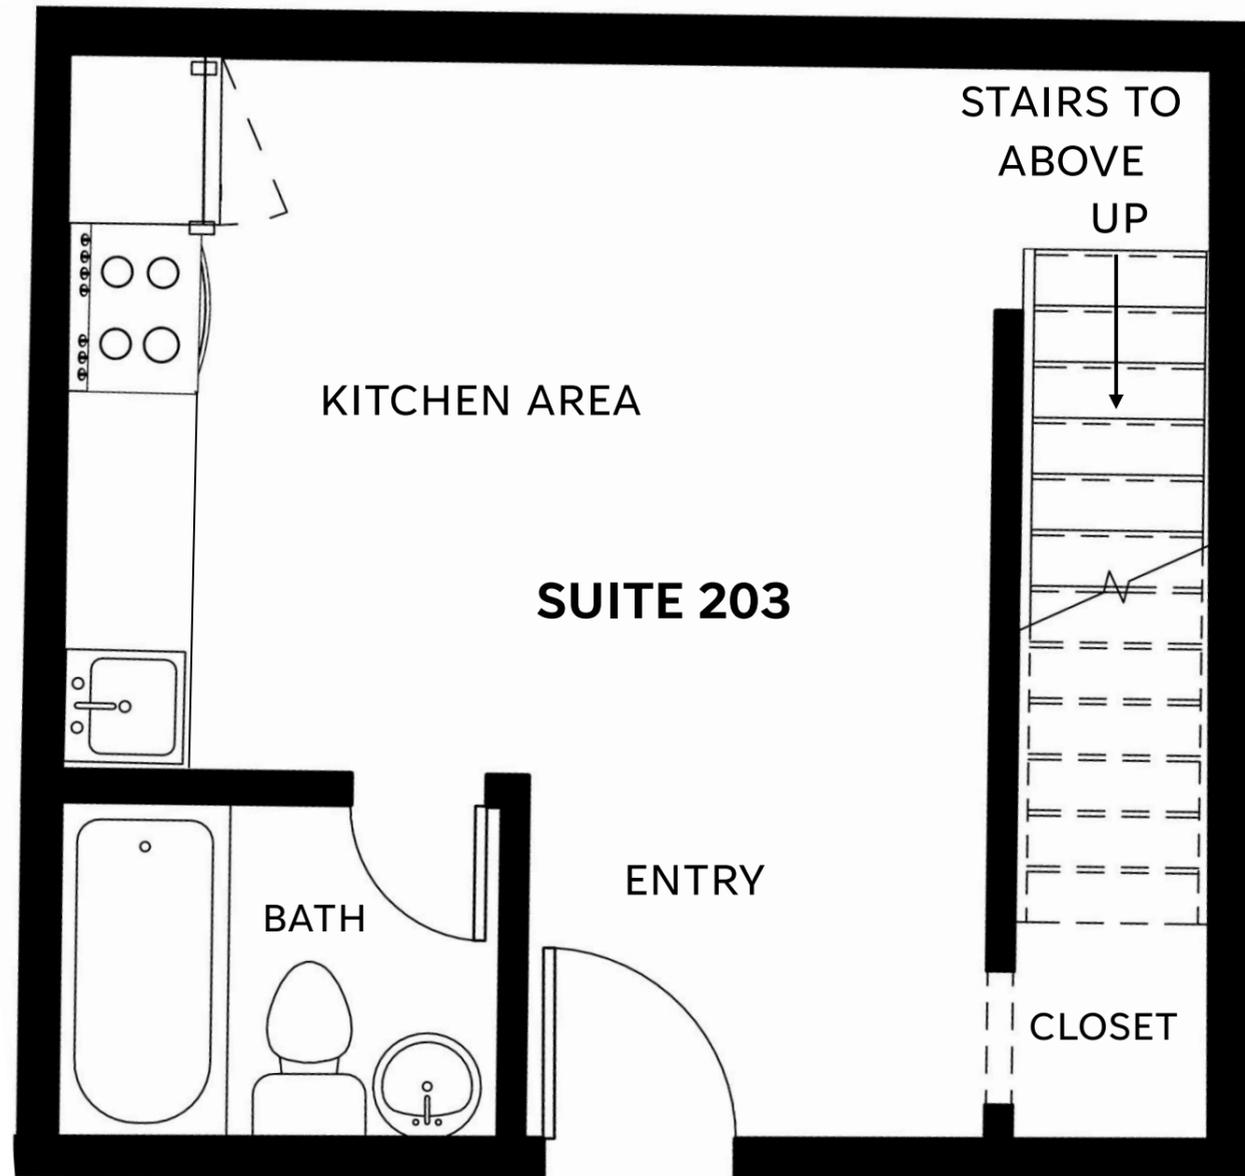

SUITE AREA: 464.76 SQUARE FEET (APPROX)

SECOND FLOOR PLAN



THIRD FLOOR PLAN

Floorplans are not to scale. Window and door locations, size and type may vary without notice. Bulkheads required for construction purposes have not been indicated.

All illustrations are artist's concept. Materials, specifications, floor plans, terms and conditions are subject to change without notice. All room sizes are approximate dimensions. Actual square footage and usable space may vary from those stated.

101 MAIN STREET WEST

SUITE 204

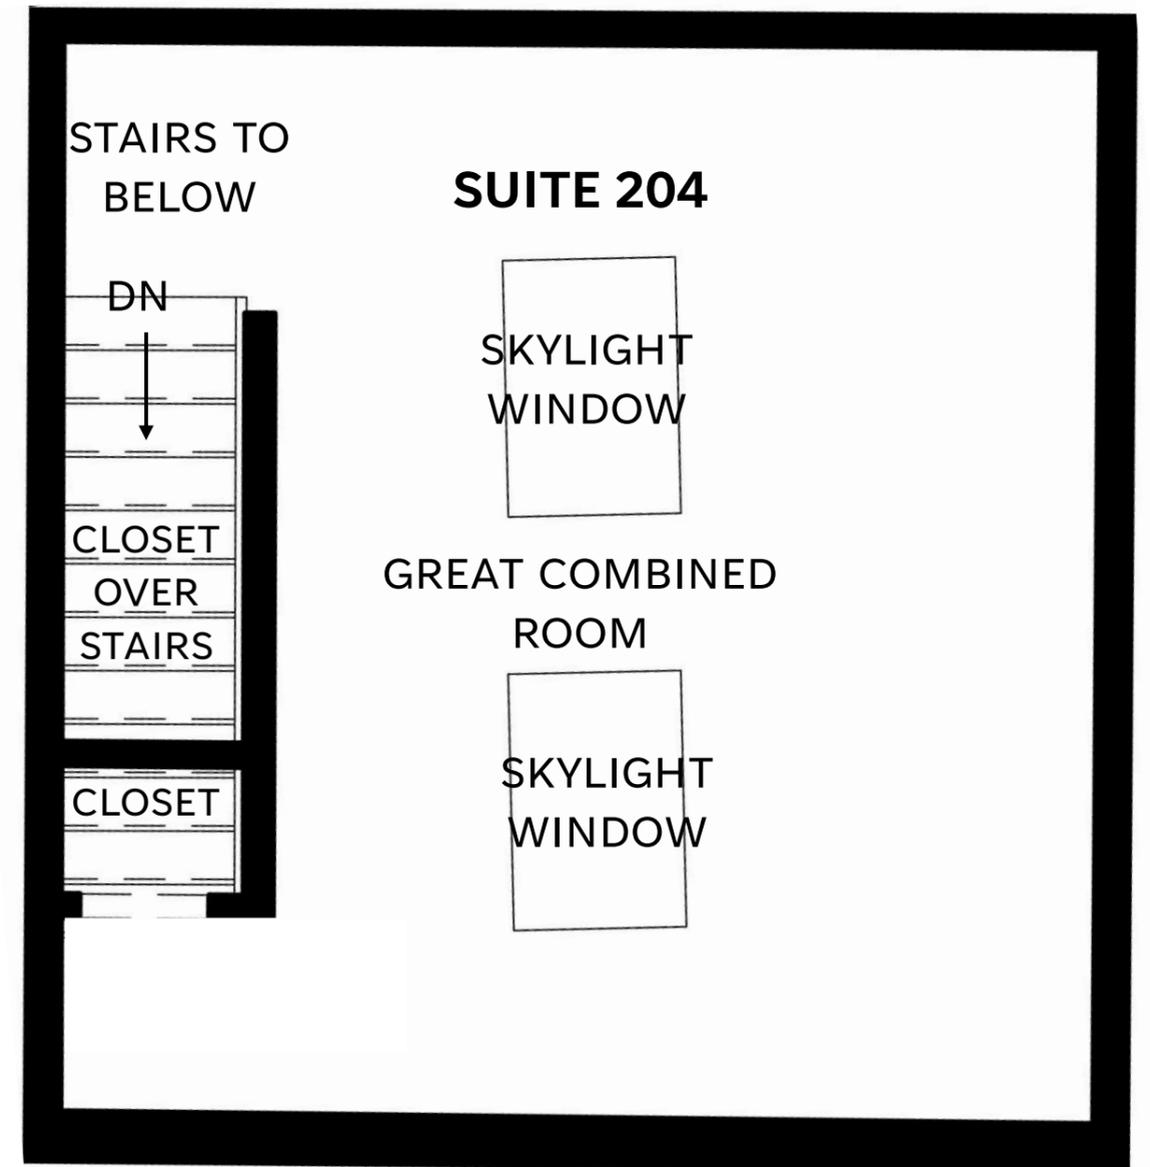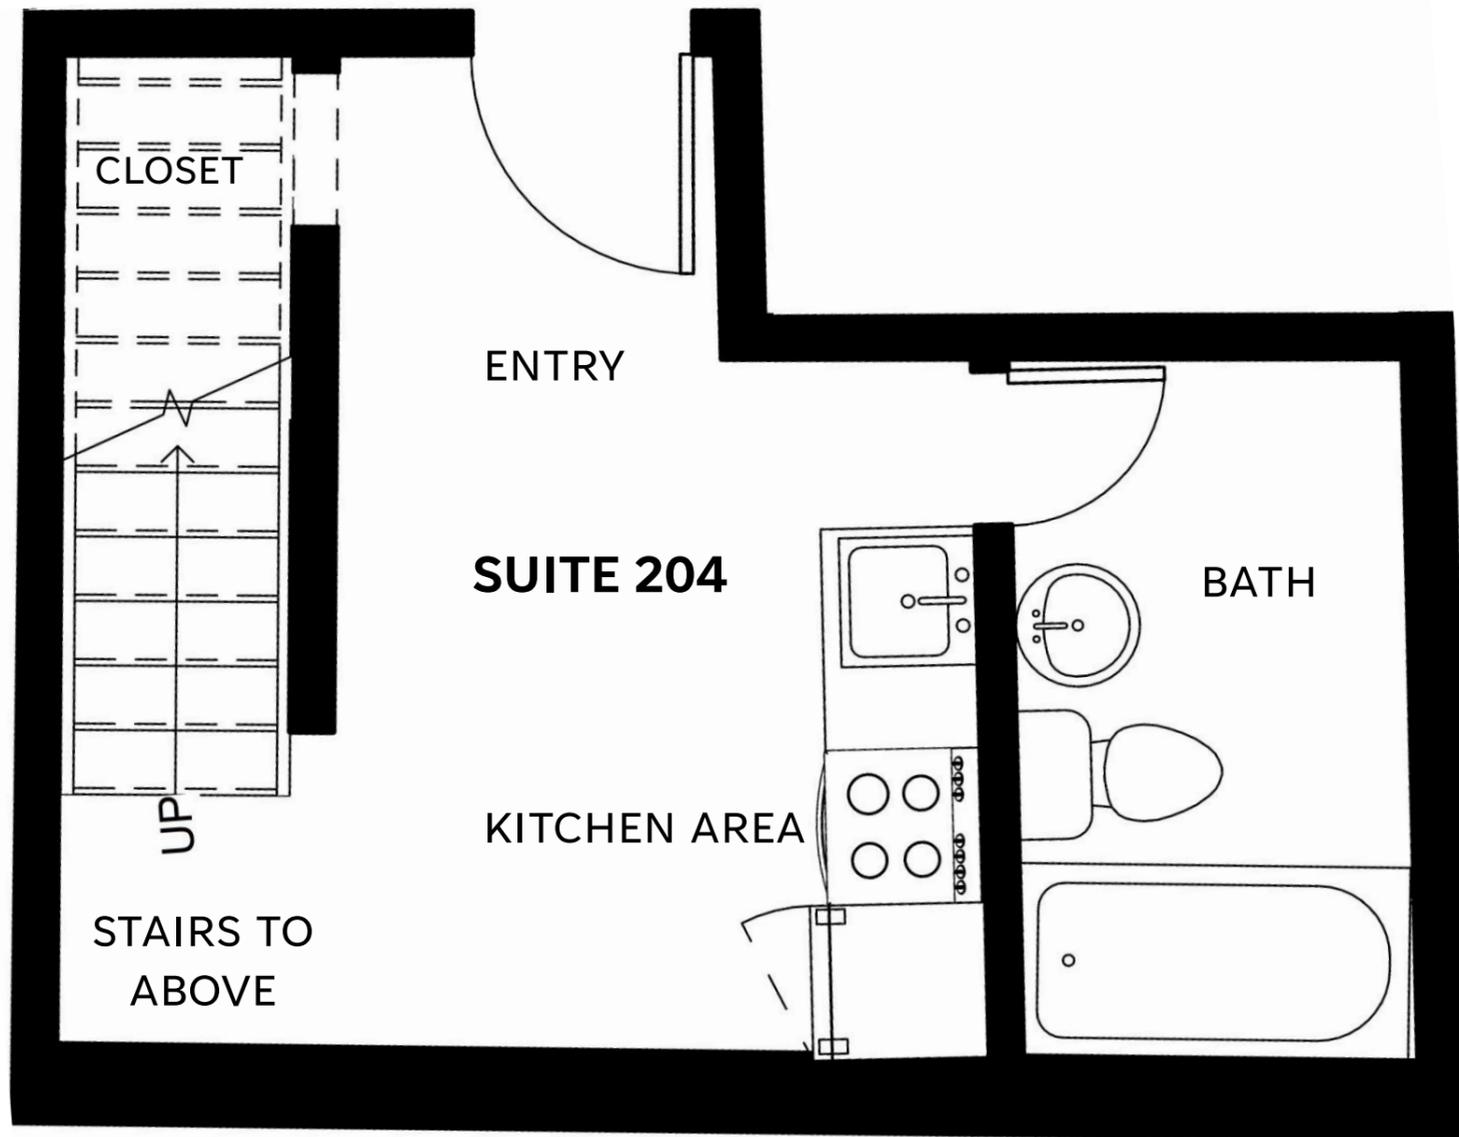

SUITE AREA: 407.51 SQUARE FEET (APPROX)

SECOND FLOOR PLAN



THIRD FLOOR PLAN

Floorplans are not to scale. Window and door locations, size and type may vary without notice. Bulkheads required for construction purposes have not been indicated.

All illustrations are artist's concept. Materials, specifications, floor plans, terms and conditions are subject to change without notice. All room sizes are approximate dimensions. Actual square footage and usable space may vary from those stated.

101 MAIN STREET WEST

SUITE 205

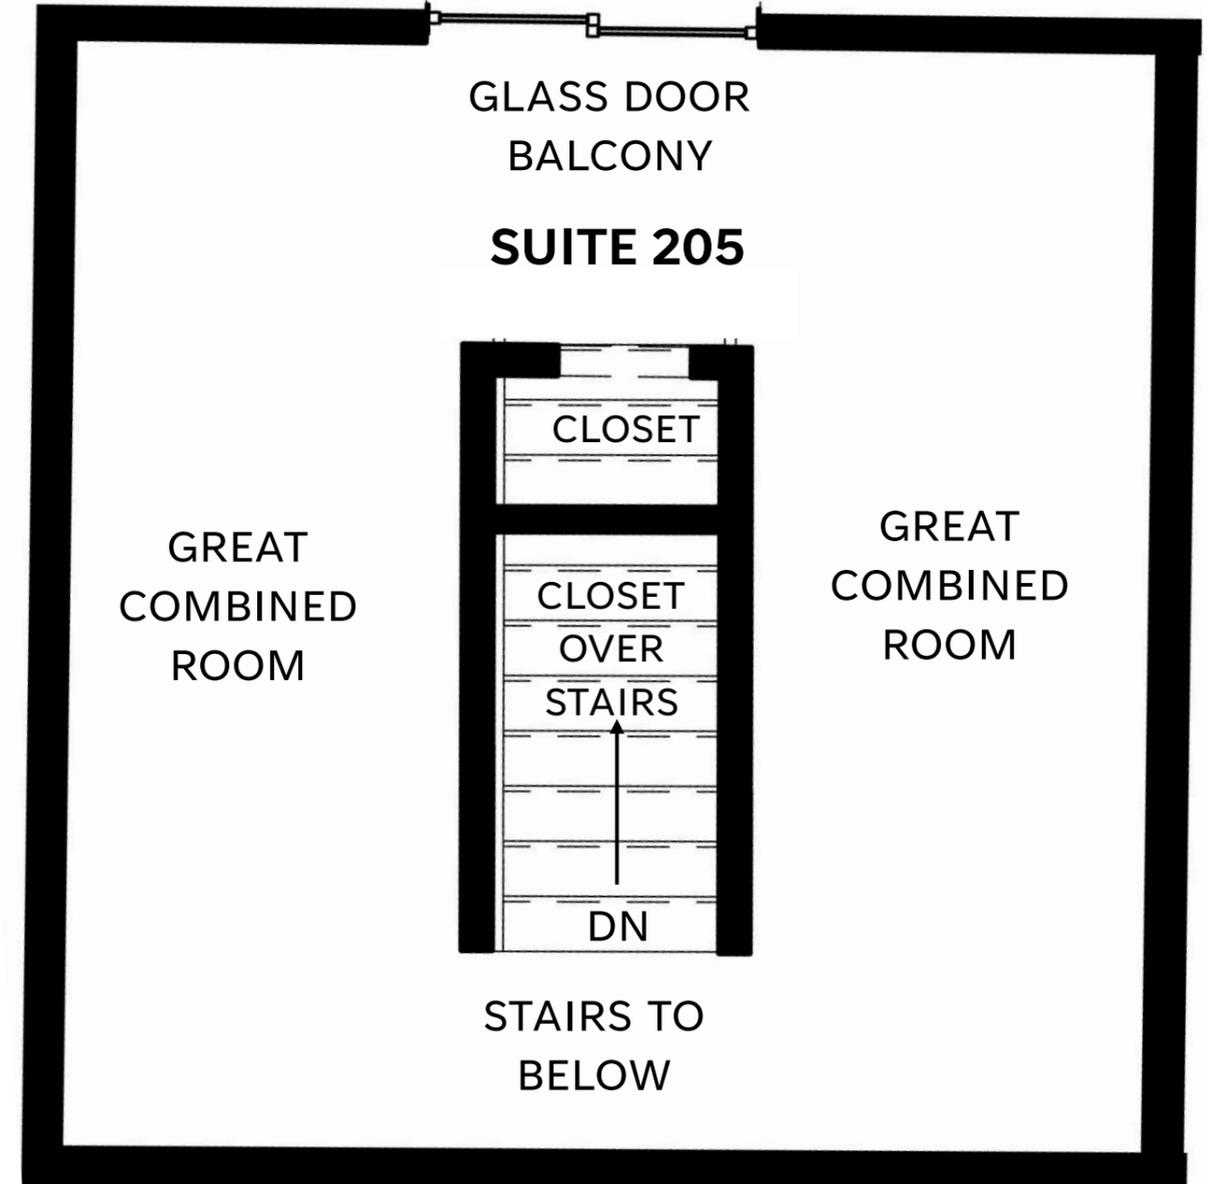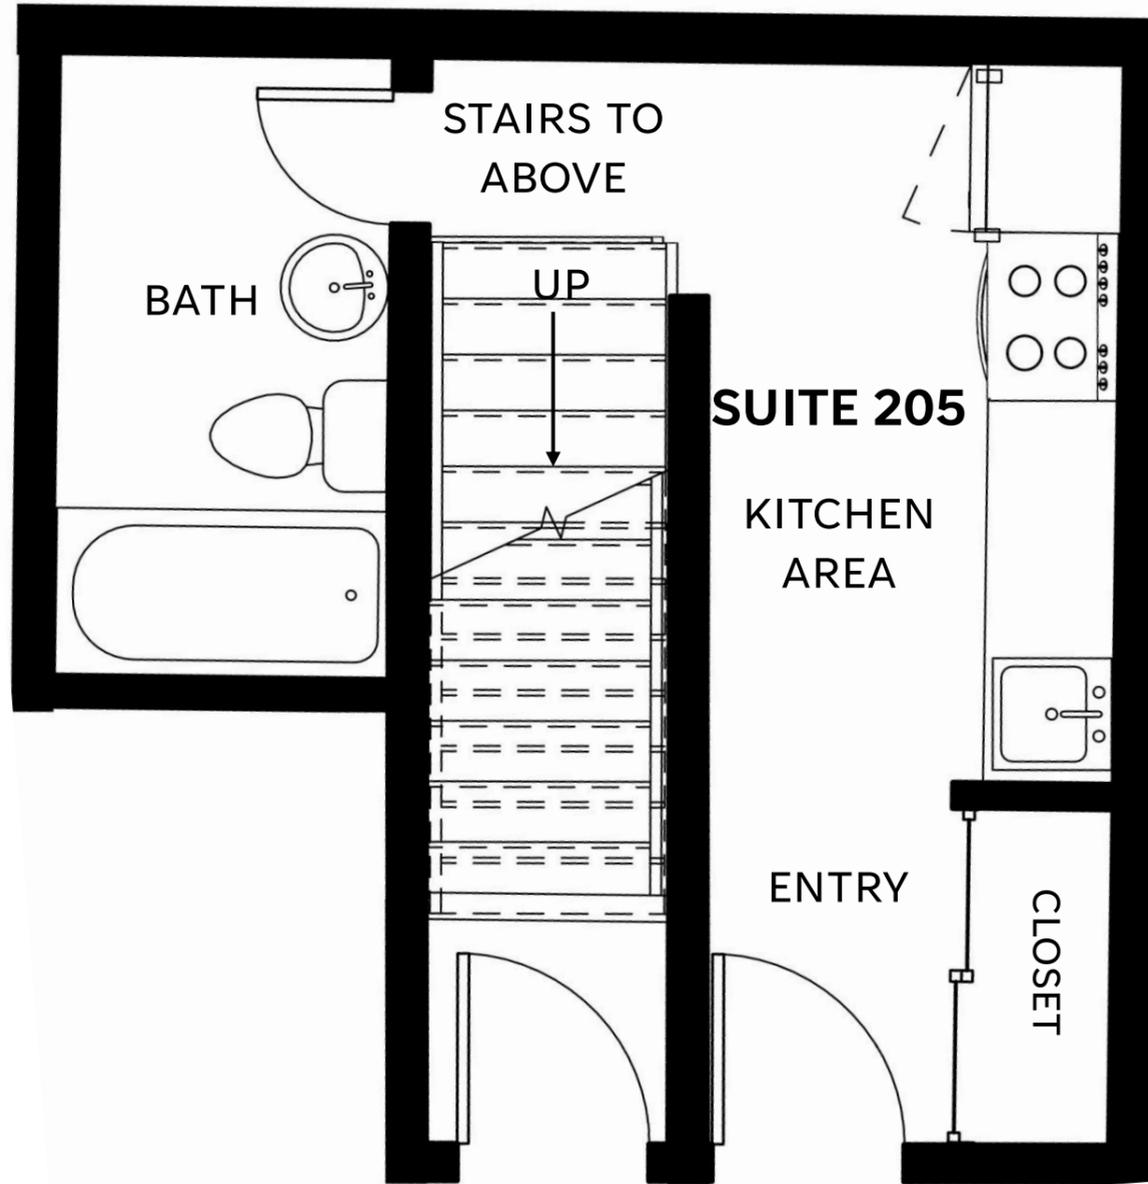

SUITE AREA: 389.40 SQUARE FEET (APPROX)



SECOND FLOOR PLAN

THIRD FLOOR PLAN

Floorplans are not to scale. Window and door locations, size and type may vary without notice. Bulkheads required for construction purposes have not been indicated. All illustrations are artist's concept. Materials, specifications, floor plans, terms and conditions are subject to change without notice. All room sizes are approximate dimensions. Actual square footage and usable space may vary from those stated.

101 MAIN STREET WEST

SUITE 206

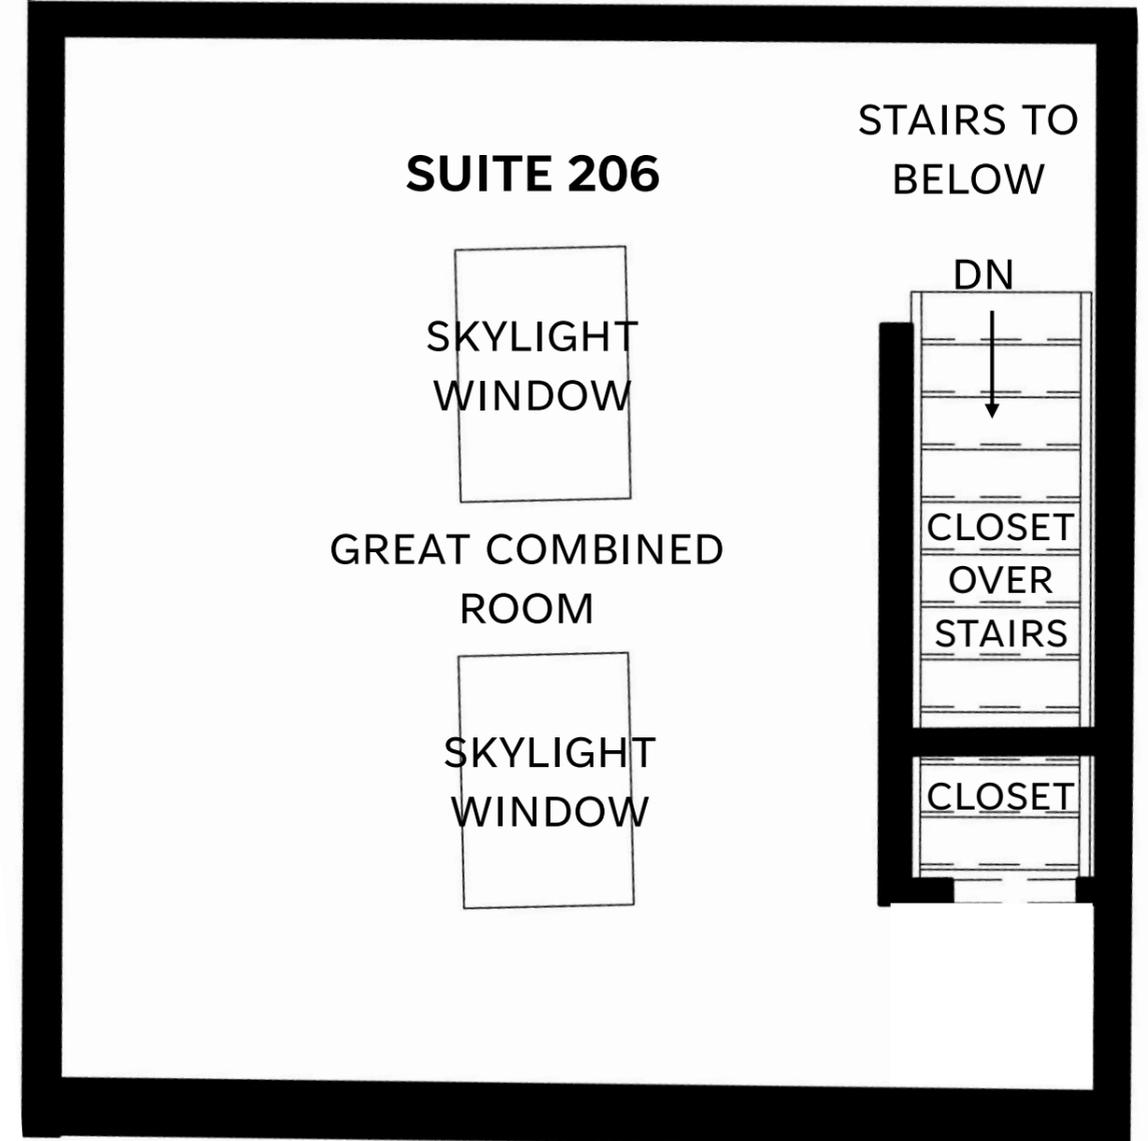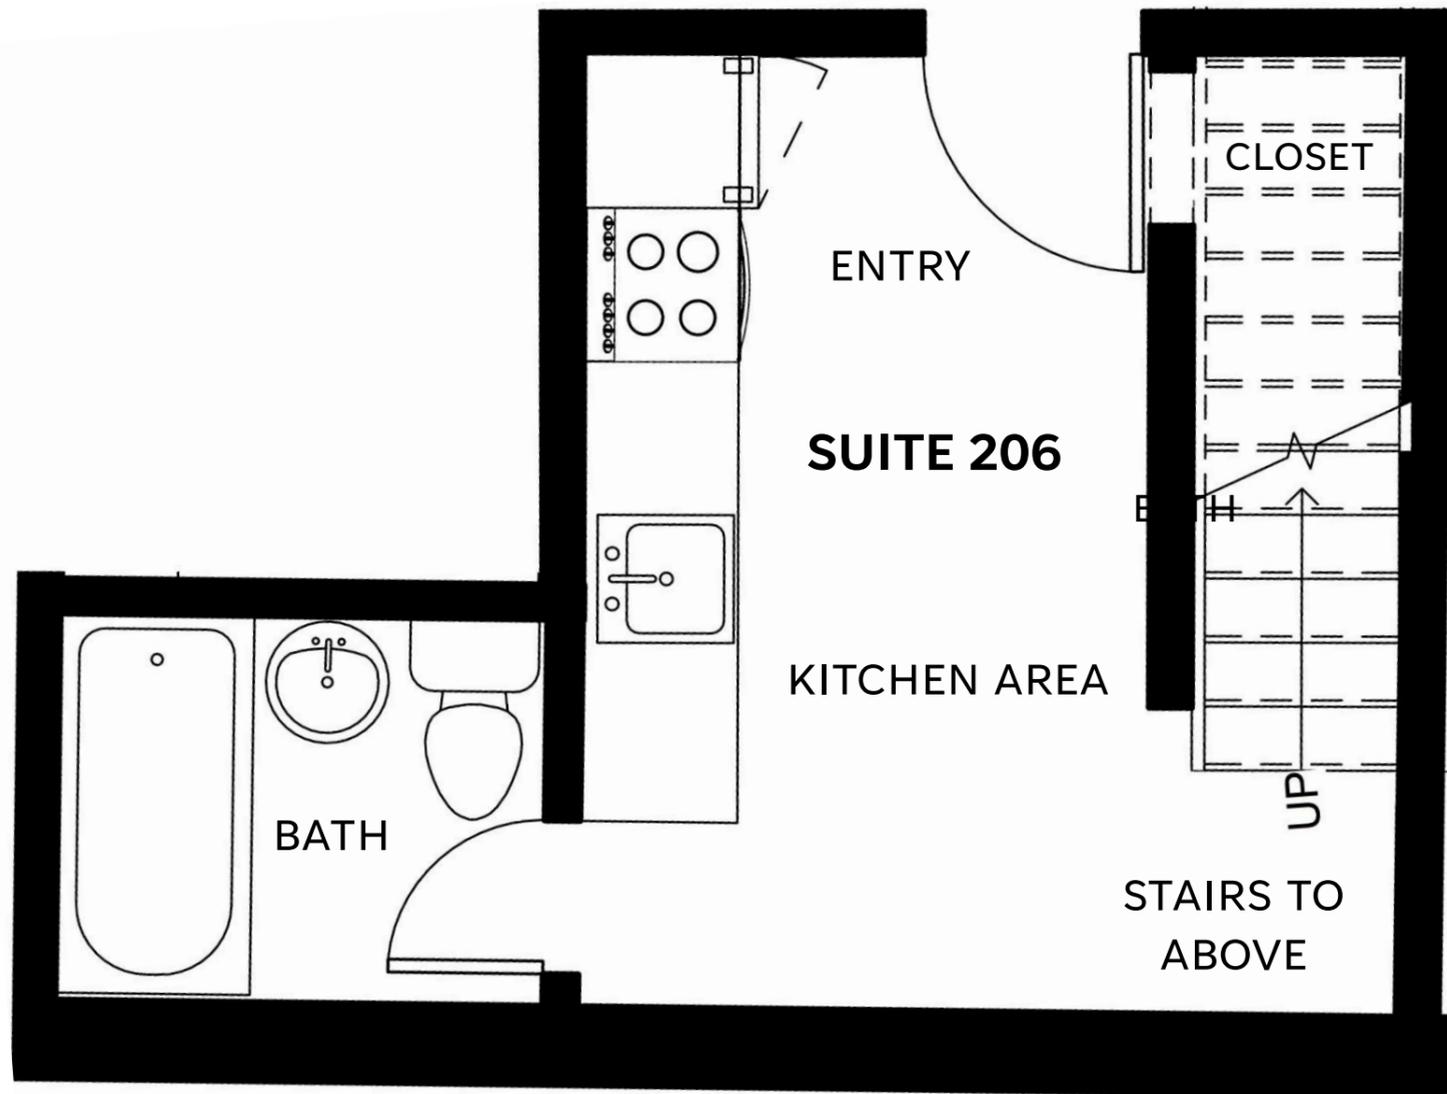

SUITE AREA: 380.37 SQUARE FEET (APPROX)

SECOND FLOOR PLAN



THIRD FLOOR PLAN

Floorplans are not to scale. Window and door locations, size and type may vary without notice. Bulkheads required for construction purposes have not been indicated.

All illustrations are artist's concept. Materials, specifications, floor plans, terms and conditions are subject to change without notice. All room sizes are approximate dimensions. Actual square footage and usable space may vary from those stated.

101 MAIN STREET WEST

SUITE 207

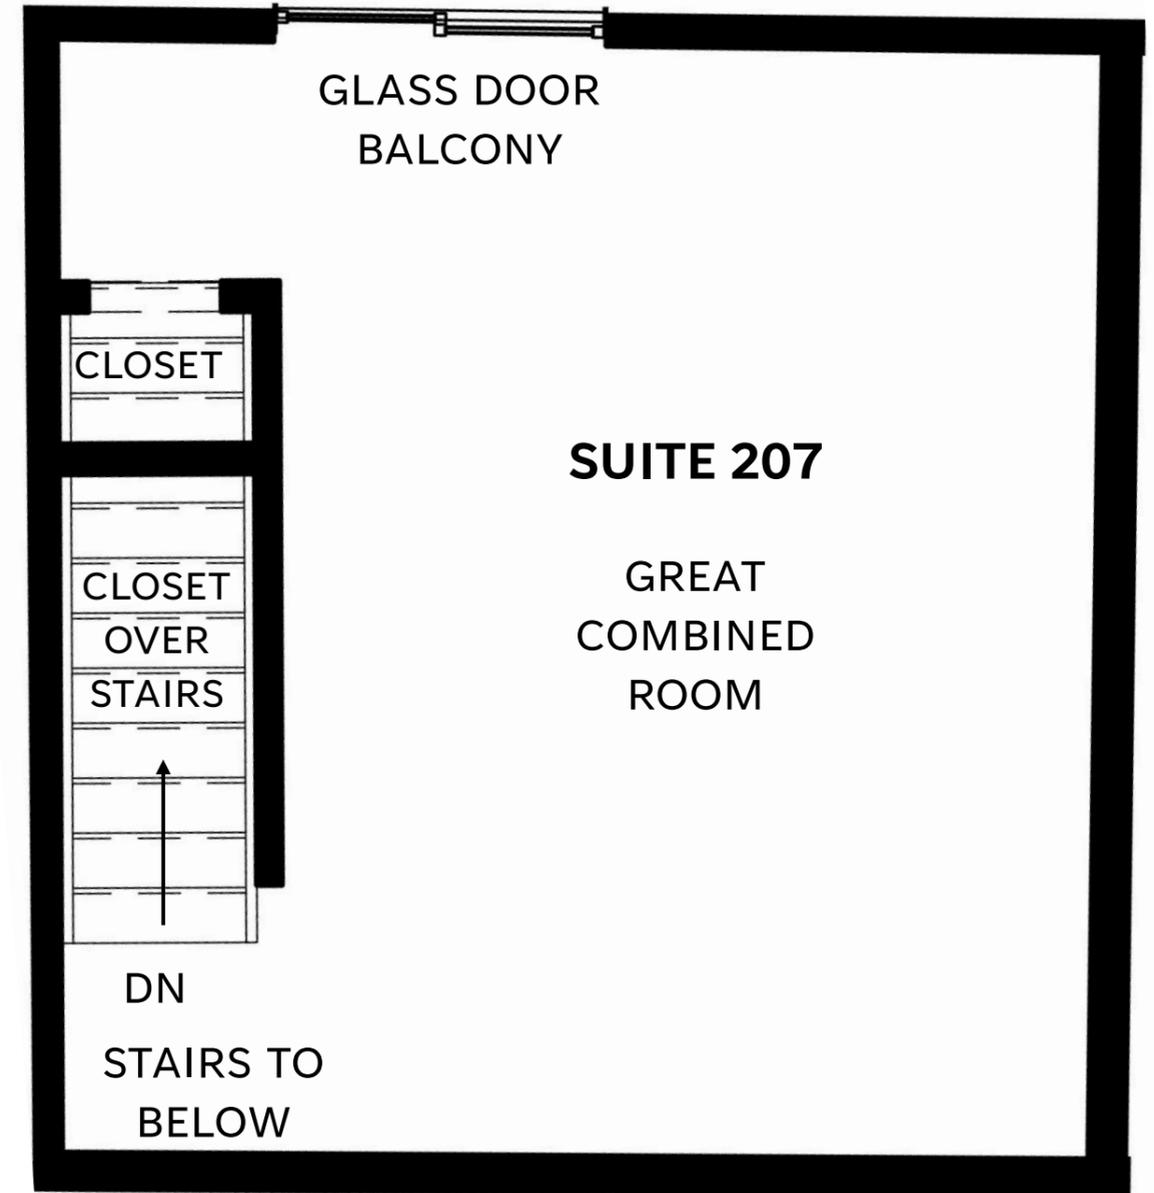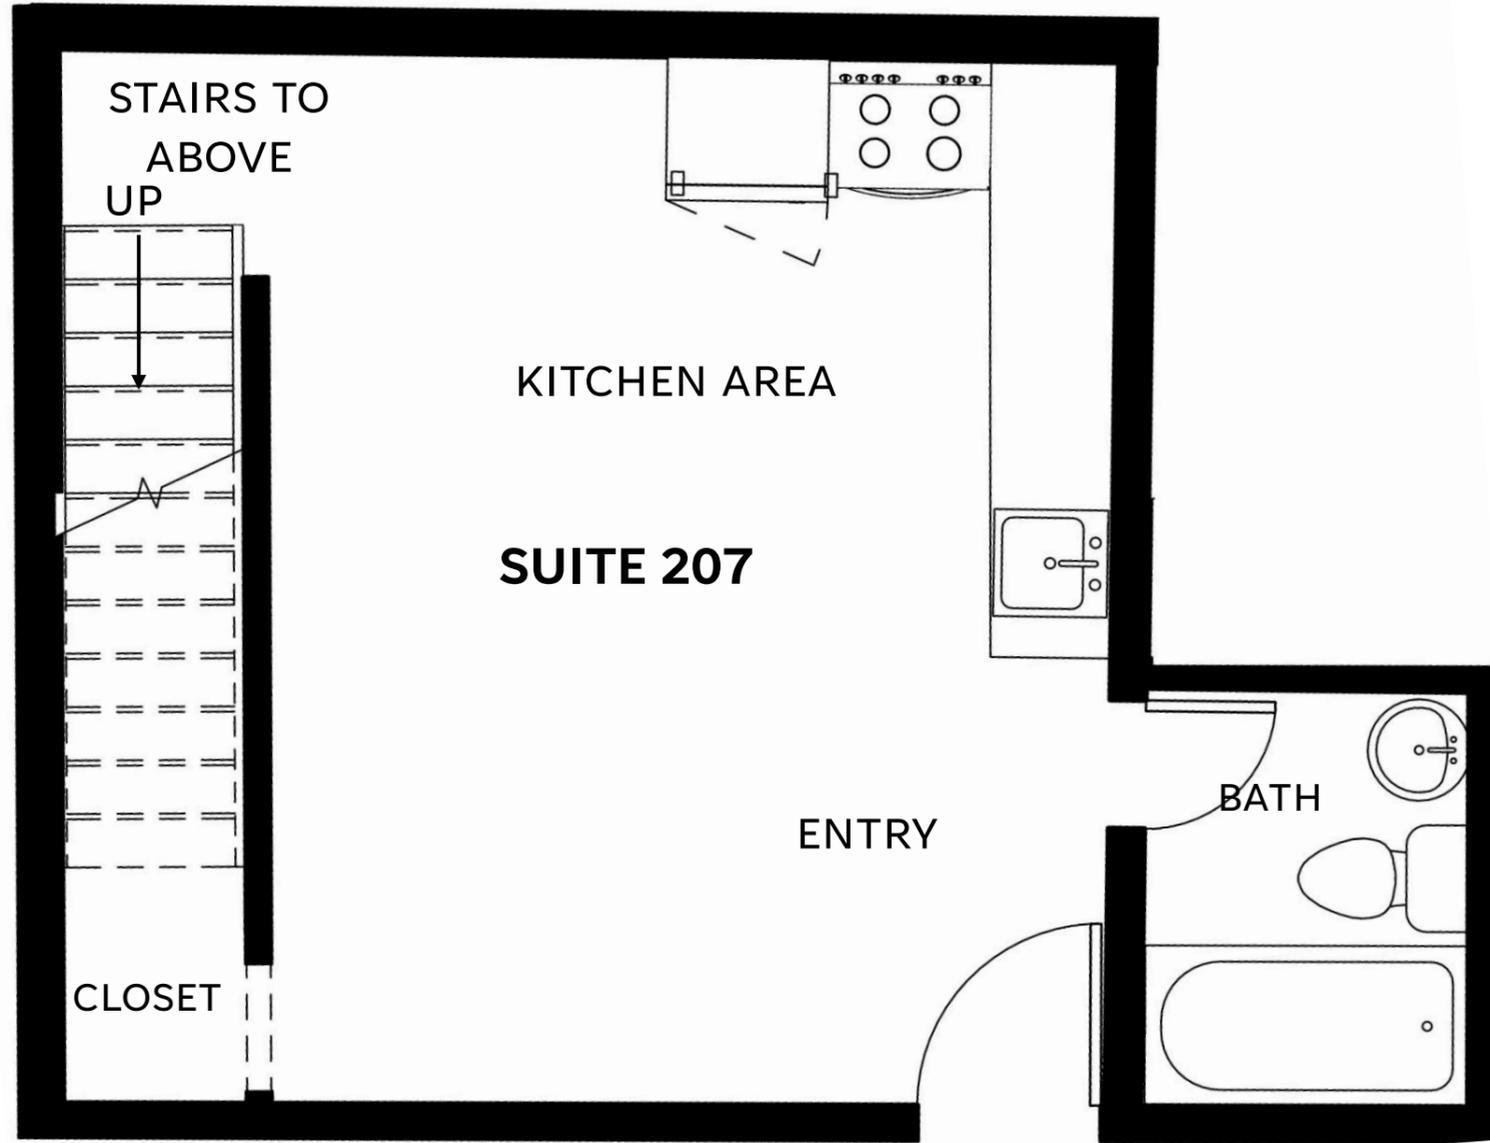

SUITE AREA: 485.08 SQUARE FEET (APPROX)

SECOND FLOOR PLAN



THIRD FLOOR PLAN

Floorplans are not to scale. Window and door locations, size and type may vary without notice. Bulkheads required for construction purposes have not been indicated.

All illustrations are artist's concept. Materials, specifications, floor plans, terms and conditions are subject to change without notice. All room sizes are approximate dimensions. Actual square footage and usable space may vary from those stated.

101 MAIN STREET WEST

SUITE 208

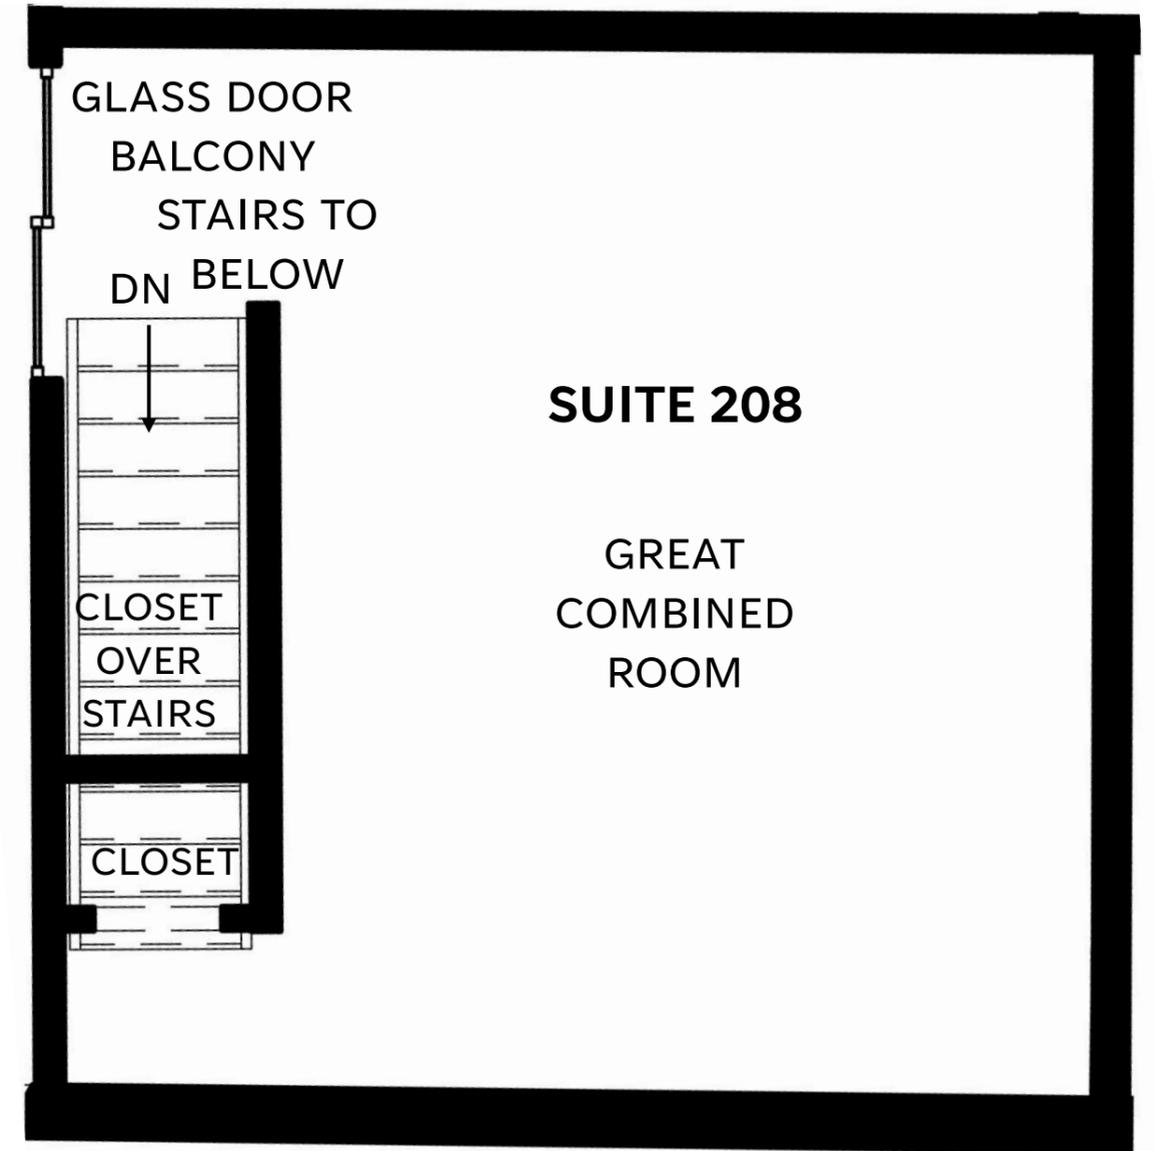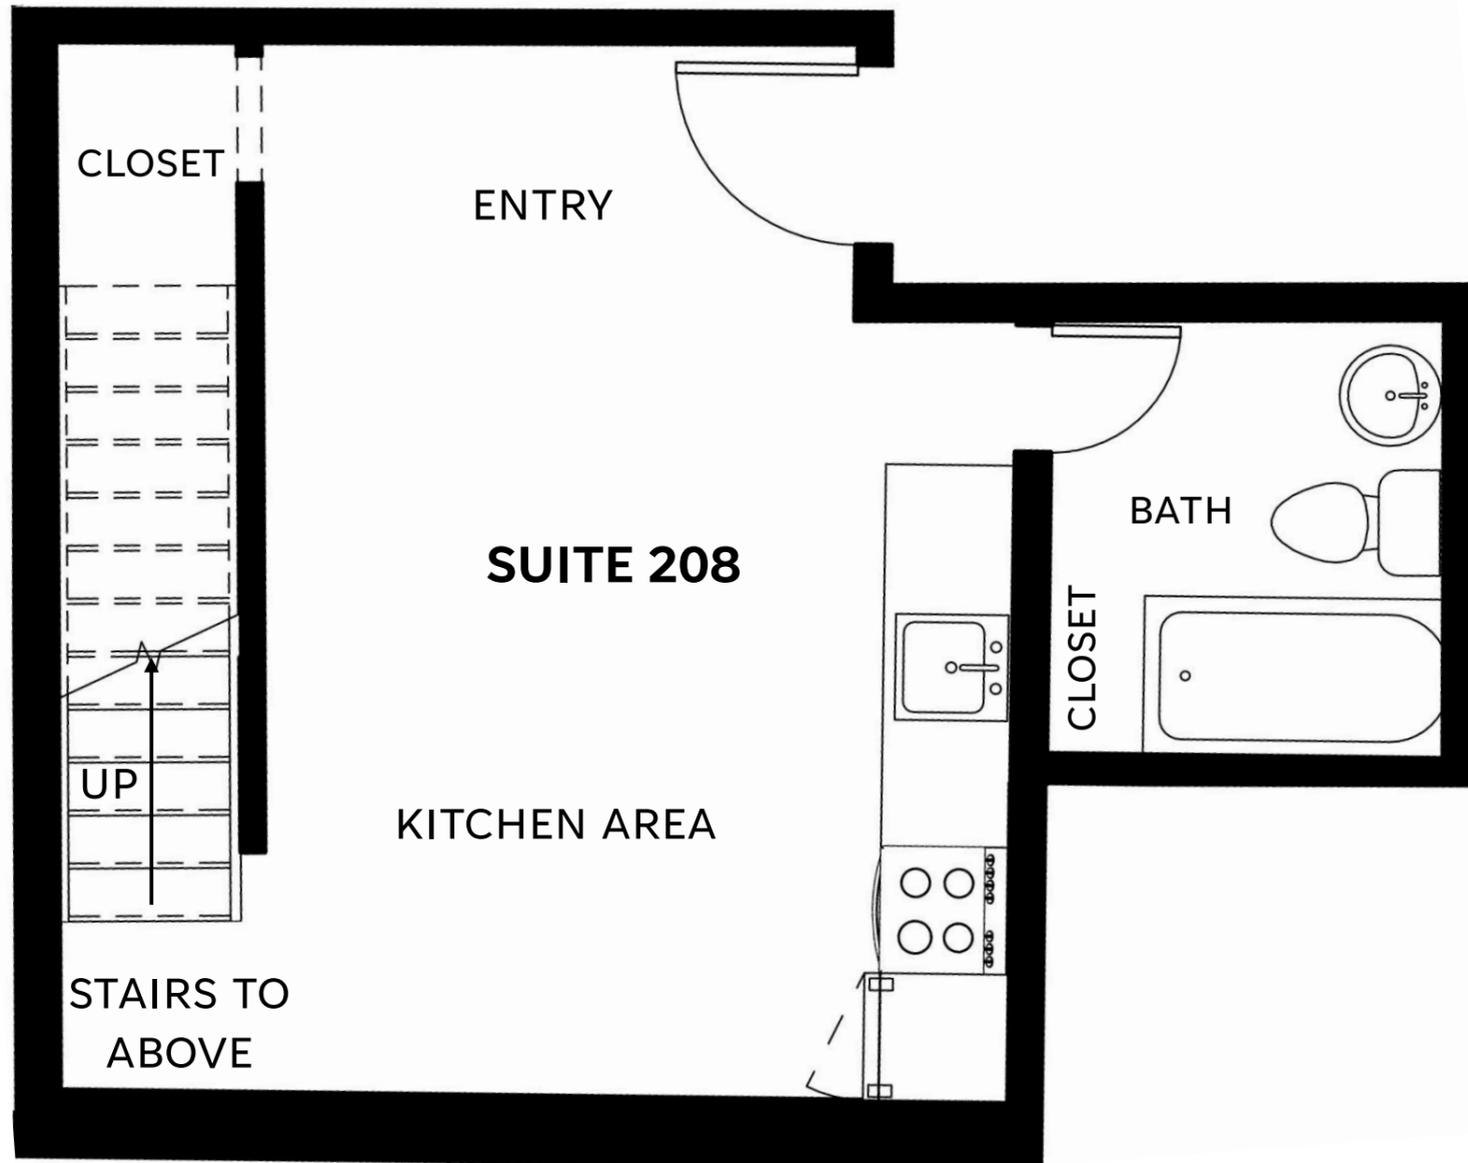


SUITE AREA: 463.95 SQUARE FEET (APPROX)

SECOND FLOOR PLAN



THIRD FLOOR PLAN

Floorplans are not to scale. Window and door locations, size and type may vary without notice. Bulkheads required for construction purposes have not been indicated.

All illustrations are artist's concept. Materials, specifications, floor plans, terms and conditions are subject to change without notice. All room sizes are approximate dimensions. Actual square footage and usable space may vary from those stated.

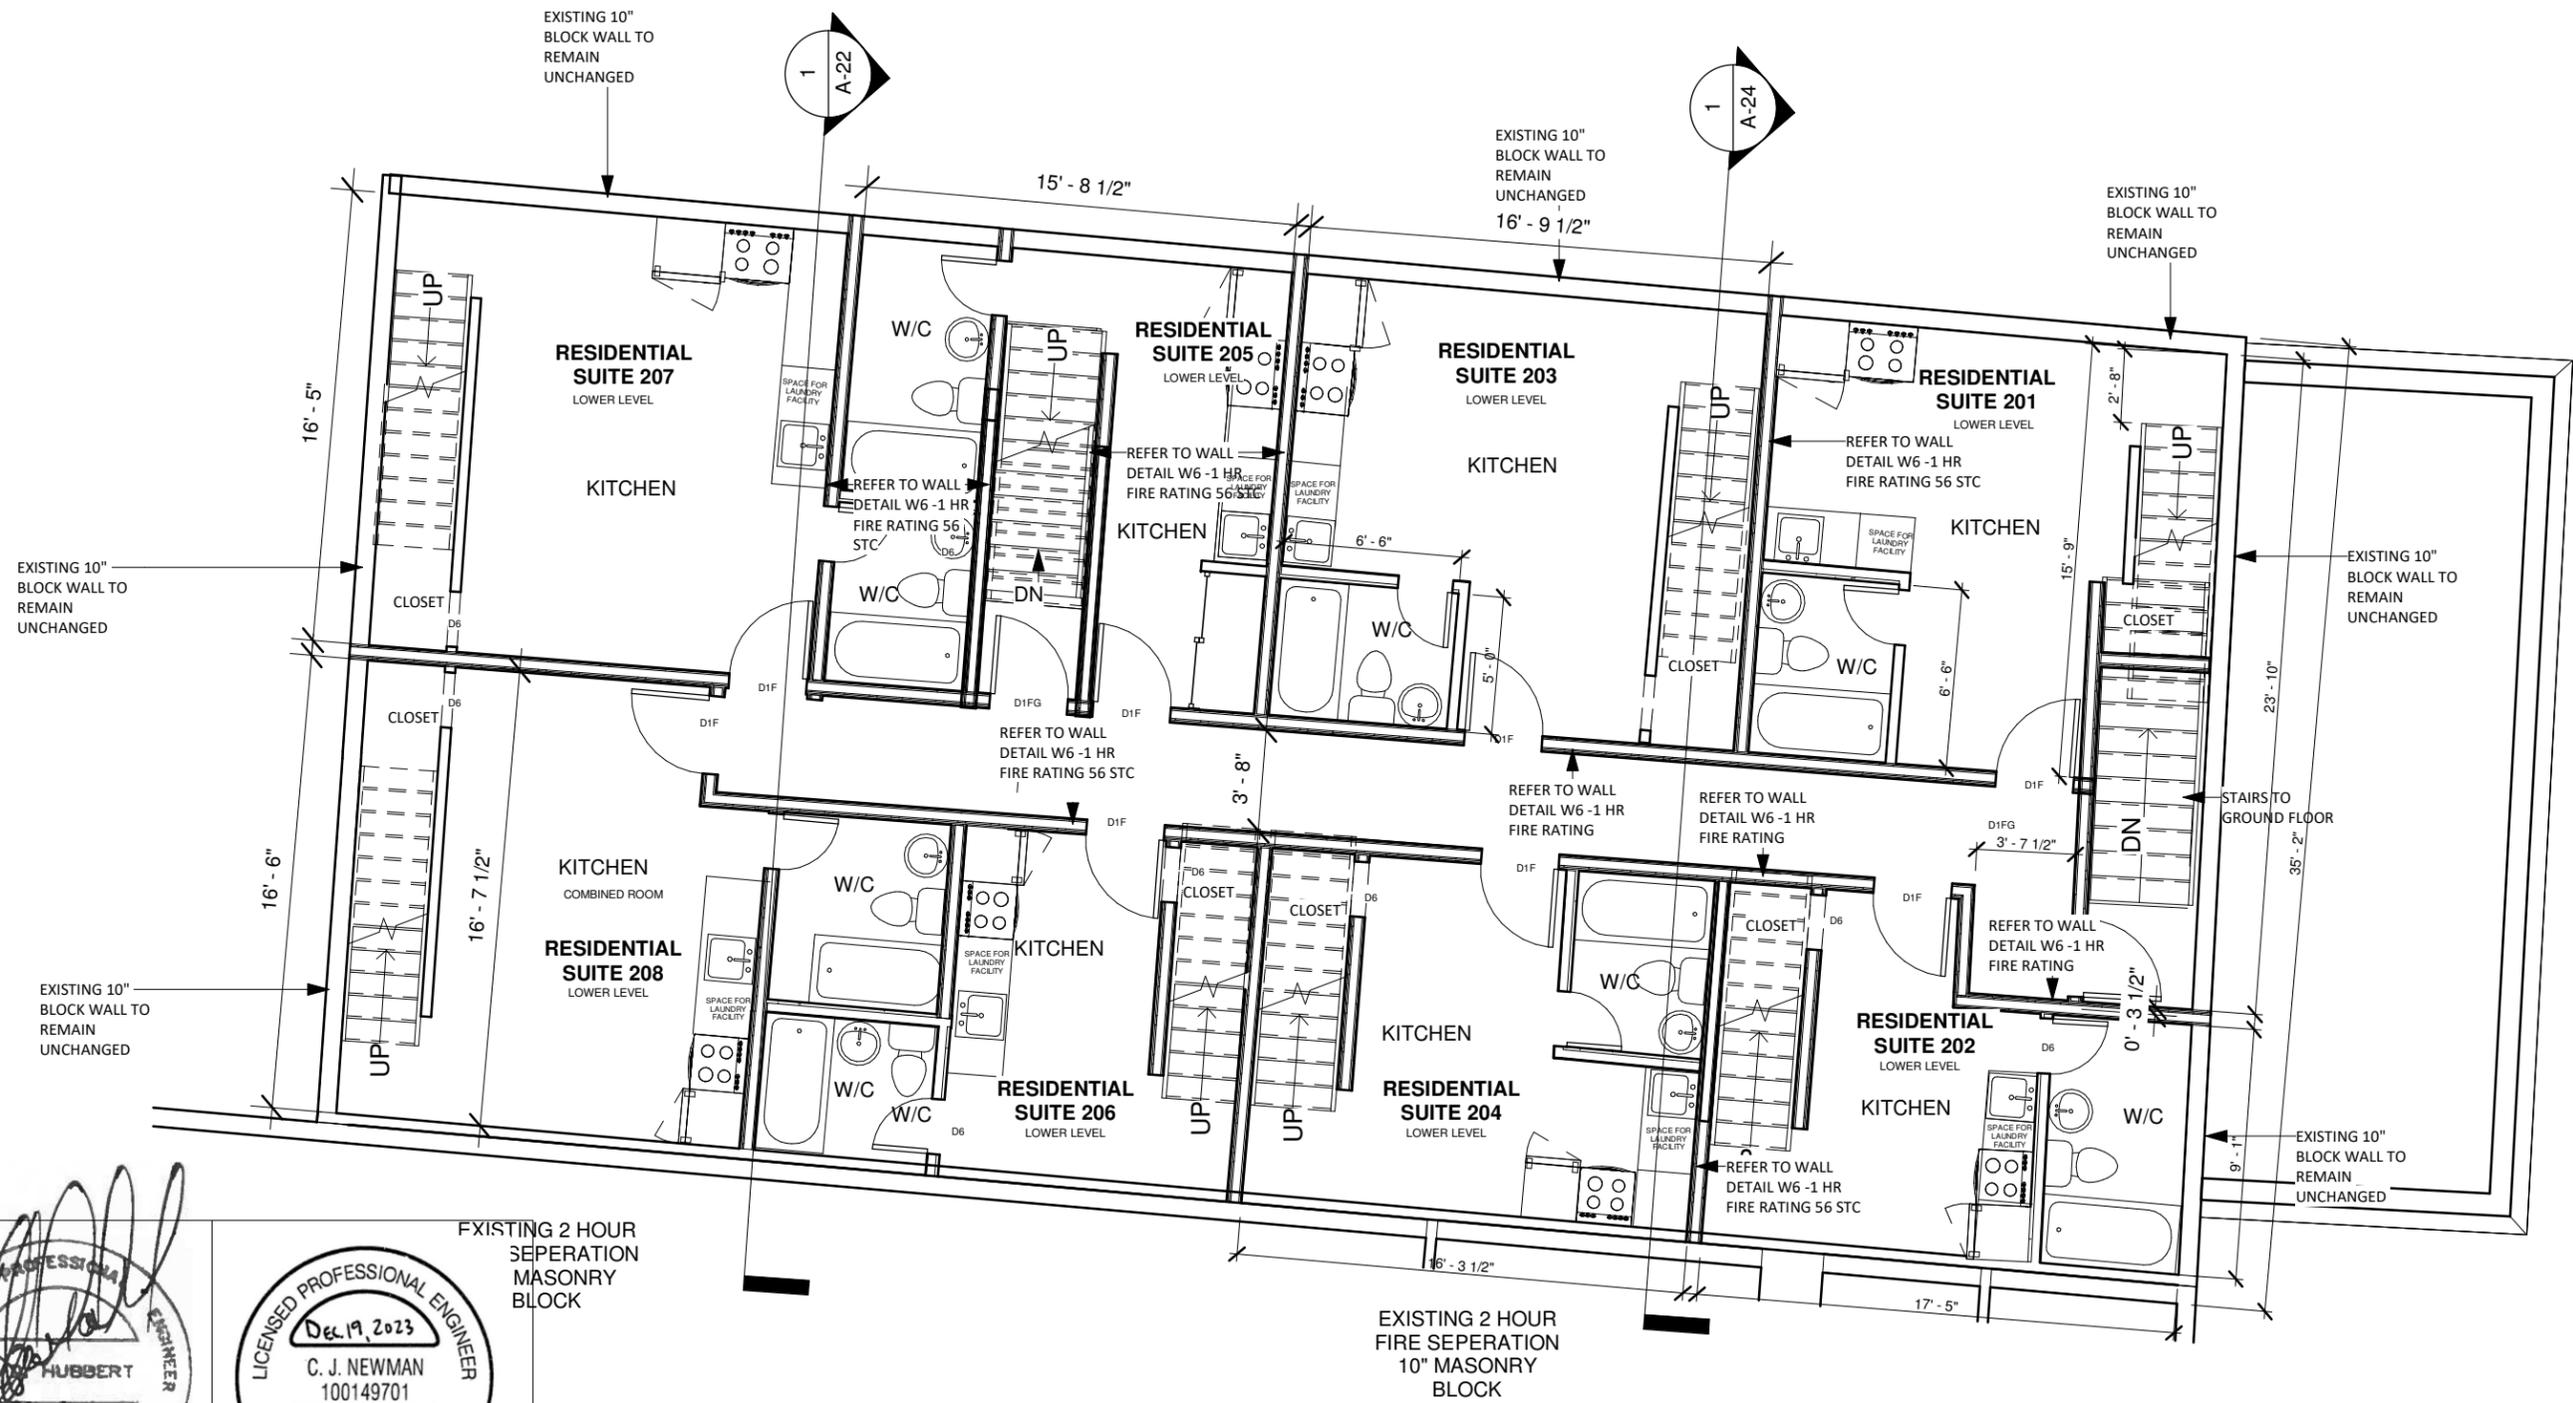

RESIDENTIAL SECOND FLOOR = 2370 SF

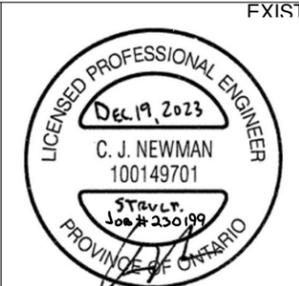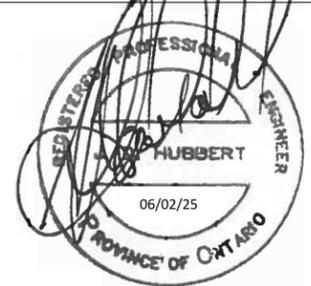

EXISTING 2 HOUR SEPERATION MASONRY BLOCK

EXISTING 2 HOUR FIRE SEPERATION 10" MASONRY BLOCK

ARCHITECT
 Marilyn Ypes
 Architect Inc.
 238 Twin Sister Lakes Road,
 Marmora, Ontario
 K0K 2M0
 Tel: 613-472-2308

CONSULTING ENGINEER

 J. D. Hubbert
 & Associates
 179 North Carson St. Toronto, Ont
 M8W 4E3
 Phone: 416 460 2214
 Email: jdheng@pathcom.com
 CONSULTING ENGINEERS

CONSULTING ENGINEER STRUCTURAL

A-D Engineering Group
 Office: 75 MAIN ST, NEWMARKET, ONTARIO
 Consulting Engineers 905-898-3514 Free 1-855-998-3514 Fax 905-898-1998
 Email: info@adengineering.ca www.adengineering.ca

BUILDING 1-PART 9 BUILDING
 8 AFFORDABLE HOUSING SUITES
 EXISTING BUILDING 2-PART 3
 BUILDING COMMERCIAL RESTAURANT

PROPOSED SECOND FLOOR PLAN
 101 MAIN STREET WEST
 SHELBURNE, ONTARIO
 1" = 13'-4"

No.	Description	Date :	Sheet :
1	Sent for Site Plan Approval	2021-10-26	A-10
2	Sent for Building Permit	2023-03-04	
3	Sent for Building Permit	2023-12-19	

